



QUARTERPOINT
DESIGN GROUP
(503) 624-6388


Main 1950
Incl. Stair
Upper 1434

TOTAL 3384

DATE: 11/05/10

PLAN# 00000

Sheet #
Footprint 2617 SQ. FT.
Allowed 2647 SQ. FT.

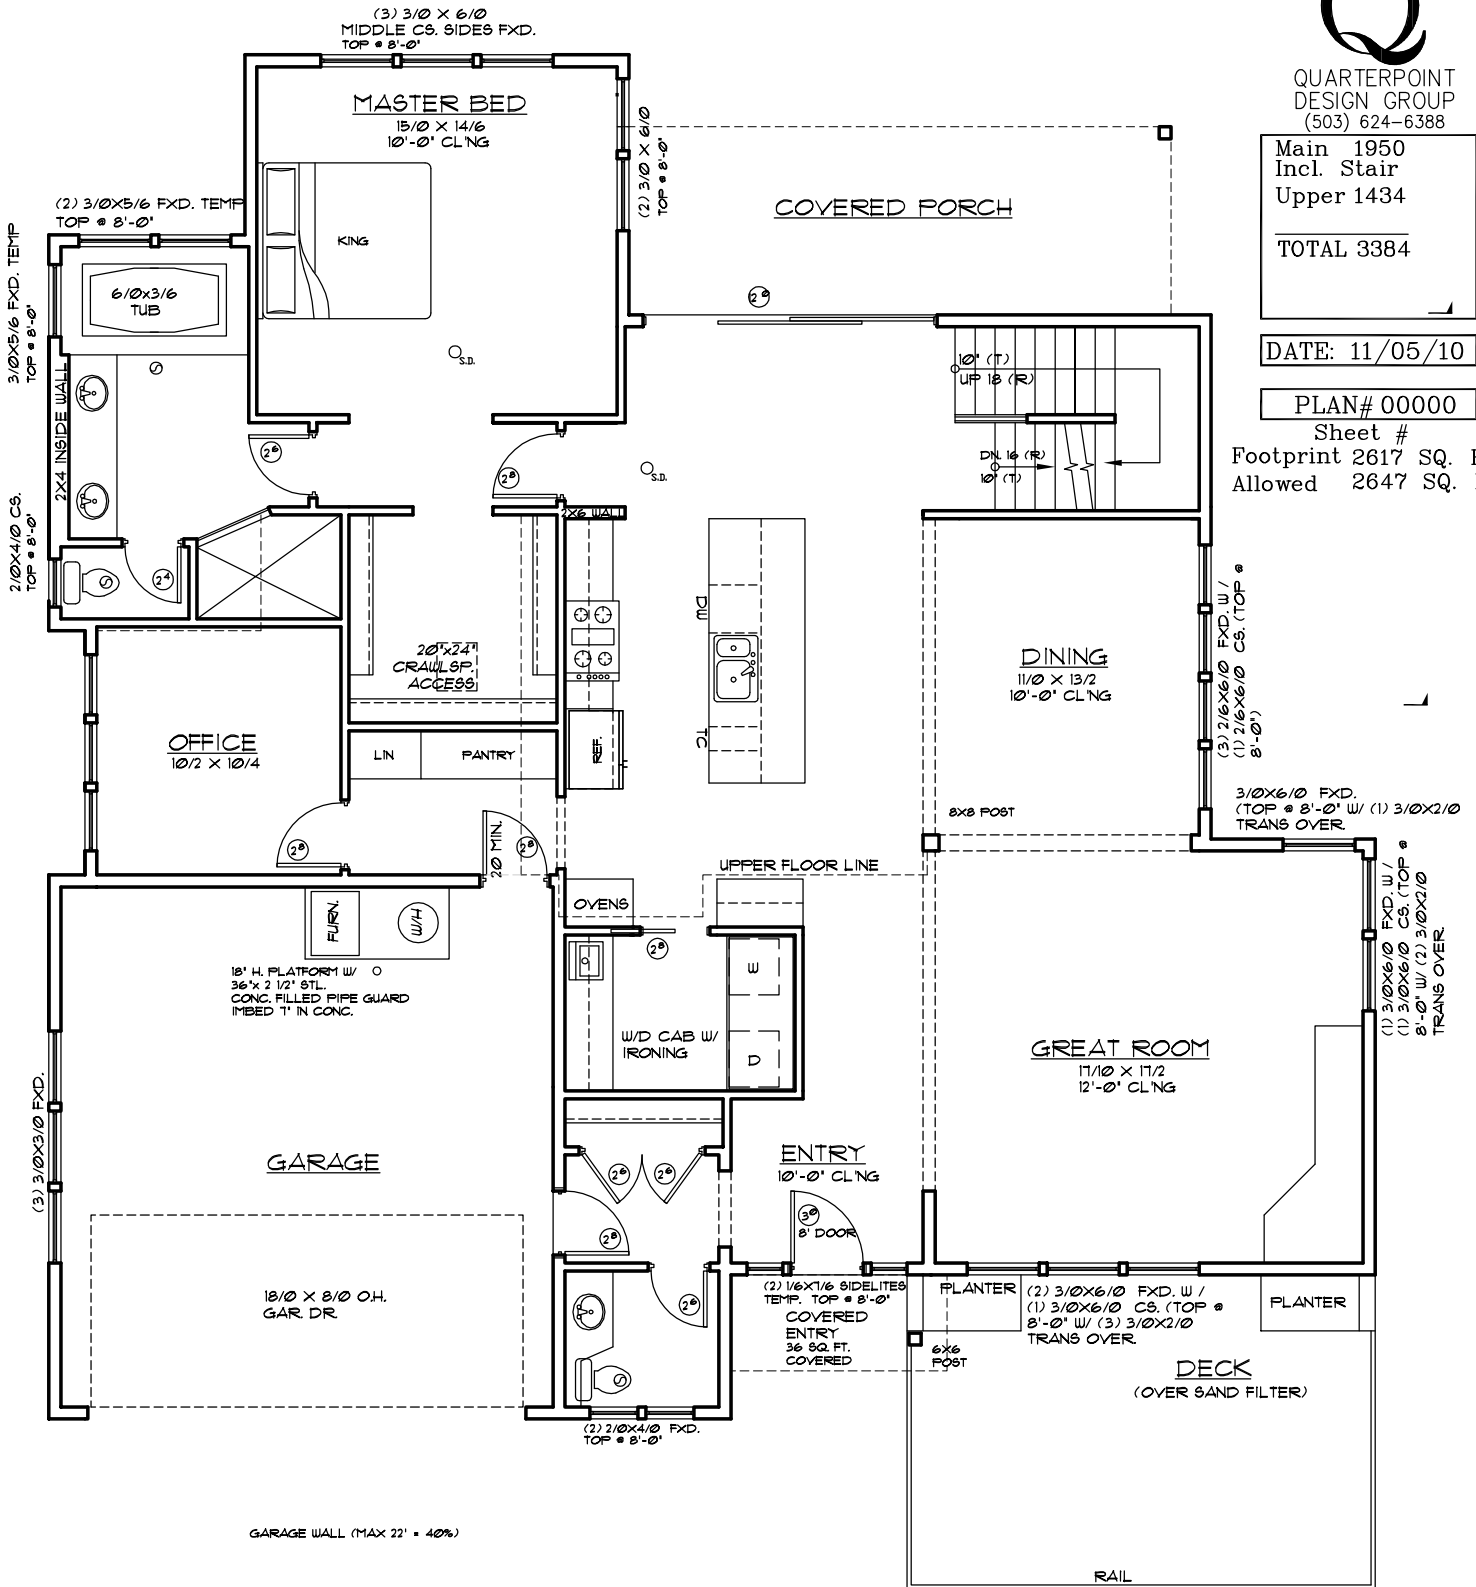

MAIN FLOOR PLAN

SCALE : 1/4" = 1'-0"

GARAGE WALL

LONGEST STREET FACING WALL

NOTE: SEE SHEETS "S1" THROUGH "S3"
FOR LATERALS AND STRUCTURAL
DETAILS